


WALKING TRACK TYPICAL SECTION
SCALE 1:50

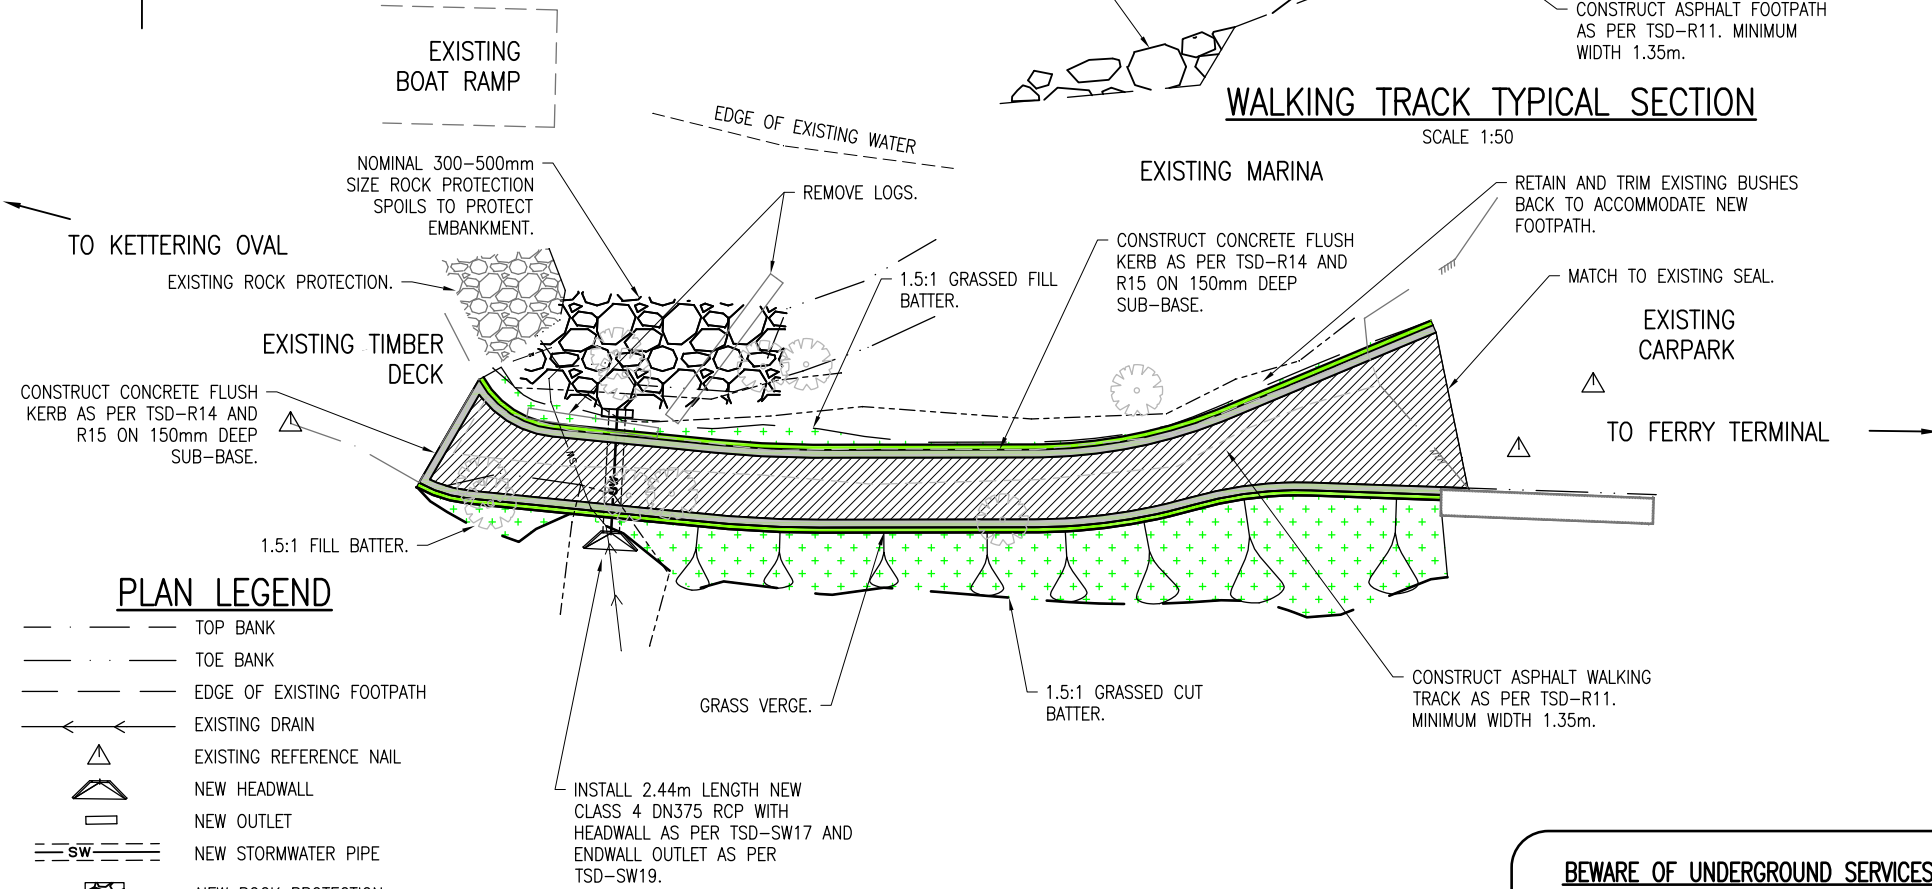

PLAN LEGEND

- TOP BANK
- TOE BANK
- EDGE OF EXISTING FOOTPATH
- ←←← EXISTING DRAIN
- △ EXISTING REFERENCE NAIL
- ▴ NEW HEADWALL
- ▭ NEW OUTLET
- sw--- NEW STORMWATER PIPE
- ⊞ NEW ROCK PROTECTION
- ▨ NEW ASPHALT WALKING TRACK
- ⊕ GRASS SEEDED BATTERS

SITE PLAN
SCALE 1:100

NOTE: BUSHES TO BE REMOVED WITHIN AREA OF WORKS ONLY.

BWARE OF UNDERGROUND SERVICES
THE LOCATION OF UNDERGROUND SERVICES ARE APPROXIMATE ONLY AND THEIR EXACT LOCATION SHOULD BE PROVEN ON SITE BY THE RELEVANT AUTHORITIES. NO GUARANTEE IS GIVEN THAT ALL SERVICES ARE SHOWN.

DRAWING DETAILS: S:\projects\2458\2458_Kettering_Foreshore_Walking_Track\Drawings\A3-01-General Arrangement.dwg
DATE: 28 August 2015 03:34:14
DRAWN BY: T BOWDEN

No.	DESCRIPTION	DATE	INITIAL

Copyright - This document is and shall remain the property of Kingborough Council. The document may only be used for the purpose for which it was designed. Unauthorised use of this document in any way is prohibited. ©			
SCALE 1:100			
SCALE 1:50			
COORDINATE SYSTEM	GDA94 ZONE 55	HEIGHT DATUM	AHD83
A3 ORIGINAL		DO NOT SCALE	

PREPARED BY DESIGN & ASSET SERVICES INFRASTRUCTURE & SERVICES DIVISION			
SURVEYED	P MCGUIRE	CHECKED	
DESIGNED	T BOWDEN	PROJECT MANAGER	
DRAWN	T BOWDEN		
EXECUTIVE MANAGER		DATE	
ENGINEERING SERVICES			



Kingborough Council
Civic Centre, 15 Channel Highway, Kingston, Tasmania 7050
Postal Address: Locked Bag 1, Kingston, Tasmania 7050
Telephone (03) 6211 8200 | Fax (03) 6211 8211
Email kc@kingborough.tas.gov.au | Internet www.kingborough.tas.gov.au

KETTERING FORESHORE WALKING TRACK GENERAL ARRANGEMENT PLAN

SHEET	1	OF	2	SHEETS
ACCOUNT:	C1367			
REV.				
CONTRACT/DRAWING NUMBER				
2458-101				